



## EO WORKBOATS

### ALUNAUTIC—WORKER 12.00

**Brand: ALUNAUTIC—WORKER**

Model: 12.00 — workboat

Deep V—Hull

Building year: new

Cabin workboat -Crew transport

**SPECIFICATIONS:**

Hull: Marine grade Aluminium 6—5 mm

Fender: D-fender plus double rubber push bar.

**Dimensions:**

Length: l.o.a.: 12.00 m

Beam o.a.: 3.00 m

Draught app: 0.40m

**Capacity :**

Fuel: 1 x 300 L

Crew: 2 crew

Passengers: 2 pax. Arrangement to be agreed with client. Inside 3 beds in front part cabin will be installed.

**Performance:**

Max speed: 28—30 Knots

Range: 200 NM

**Propulsion system:**

Engine: Twin Yanmar inboard diesel 250 HP with V-drive.

**Auxiliary equipment:**

Basic E-system with 2 batteries and 3 battery switches— shore power 12–230 Volt plus charger.

Hydraulic steering Seastar.

**Deck layout:**

Deck is self draining.

Deck: Engine hatches made of aluminium diamond plate.

Lifting eyes : 4 pcs.

Mast with navigation lighting, antenna

**Nautical and communication equipment:**

Compass.

Raymarine echo sounder, GPS,

Raymarine VHF Radio

Navigation lighting

**Various:**

Diesel heating system Or AC roof unit in combination with generator (both optional)

Search light roof unit with remote control (optional)

Cabin with toilet, sink and 2 x seats and desk.

Interior lighting.

Deck lighting

Electrical anchor winch with anchor, chain and line ( optional)

Fire extinguishers.

Swimming ladder



Superstructure and hull coated with 2 component coating.( optional)

Outfitting can be changed in agreement with client needs.



## EO WORKBOATS

### ALUNAUTIC—WORKER 12.00

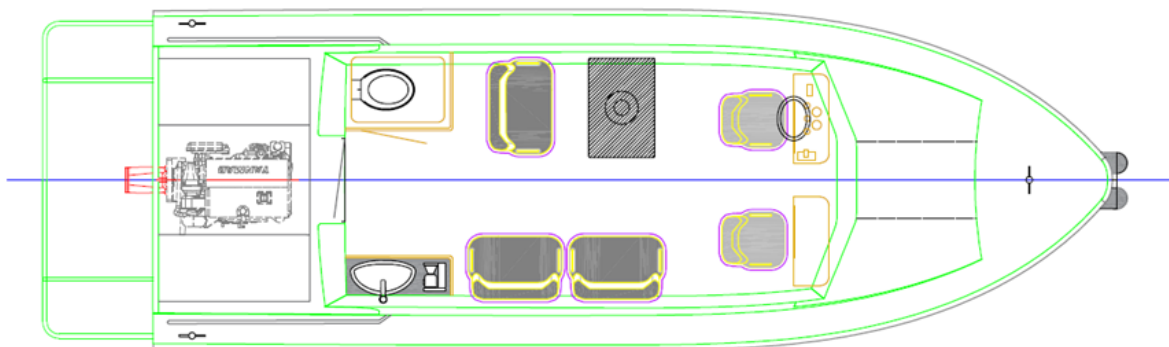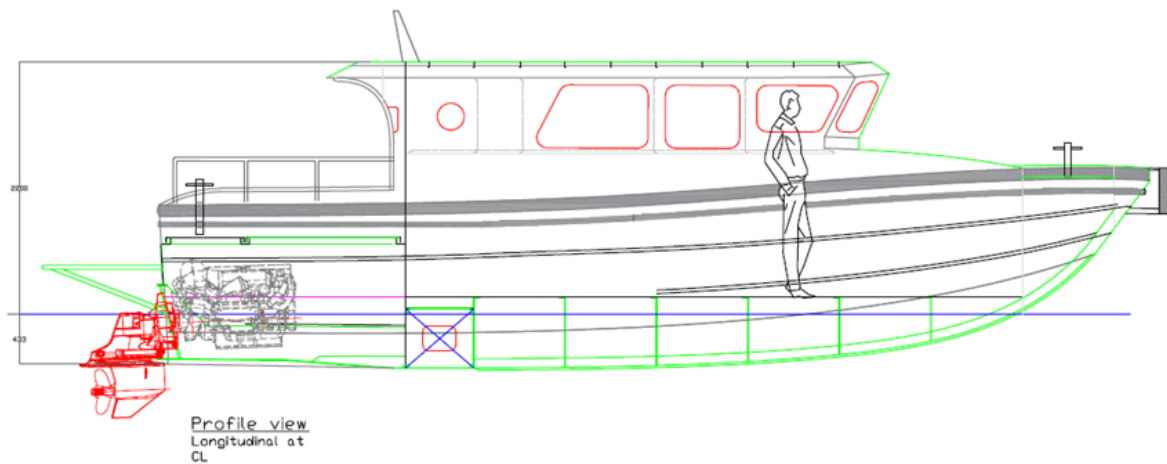

Drawings above are based on a 10 meter version. The 12 meter version will have a extended hull and large cabin where in the front section we will create space for 3 beds. Plus engine room will base twin inboard diesel with V-drive.