



EO WORKBOATS - ALUNAUTIC LANDING CRAFT (LC)

Brand: Alunautic Landing Craft (LC) with cabin

Model: 10.50—12.50—14.00—15.50 Meter

V-Hull or Catamaran hull type —Aluminium With Bow door

Building year: NEW

Landing craft—Crew transport—coastal control—oil pollution cleaning—dicing service—cargo transport—fish farms—maintenance work

Optional Lloyds approved for drawing and welding. Final approval optional under MCA. Standard CE-C—B

SPECIFICATIONS:

Hull: Marine Grade Aluminium

Fender: D-fender rubber

Dimensions:

Length: l.o.a.: 10—12—14—15.00 m

Beam o.a.: 3.17—3.60—4.35 m

Draft appox: 0.39—0.50 m (empty)

Capacity :

Fuel: 2 x 600 L

Crew: 2 seats.

Passengers: depending type, we can make another arrangement for max pax or cargo capacity.

Performance:

Range: Depending engine type

Propulsion system:

Engine: Single or twin outboard / inboard diesel—Sterndrive or waterjet.

Cabin:

Several cabin arrangements possible. Open / half open/ enclosed. Up to 4 crew seating. Complete with steering console.

Auxiliary equipment:

Basic E-system with 4 batteries and battery switches— shore power 12– 230 Volt plus charger.

Hydraulic steering Seastar.

Optional-Dometic AC / heating roof units with generator. Or diesel heating in cabin.

Deck layout:

Deck is self draining.

Deck: Aluminium diamond plate. Or wooden top floor.

Lifting eyes : 4 pcs.

Optional storage liquid tanks below deck.

Optional deck crane and / or capstans.

Mast for navigation lighting, antenna, radar

Nautical and communication equipment:

Raymarine echo sounder, GPS, (Optional Radar, AIS).

Raymarine VHF Radio

Optional SART transponder, GMDSS approved

Optional EPIRB. GMDSS approved

Various:

Oil spill skimmer equipment.

Fire fighting equipment.

Search light roof unit with remote control.

Electrical anchor winch with anchor, chain and line.



Fire extinguishers.

Swimming ladder.

Superstructure coated in colour with 2 component UC2K glass coat with 10 years UV protection. Under water hull coated.



EO WORKBOATS - ALUNAUTIC LANDING CRAFT (LC)

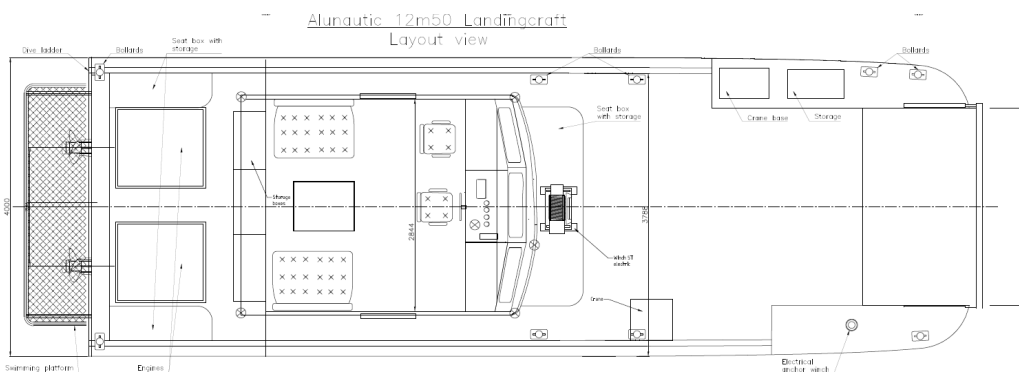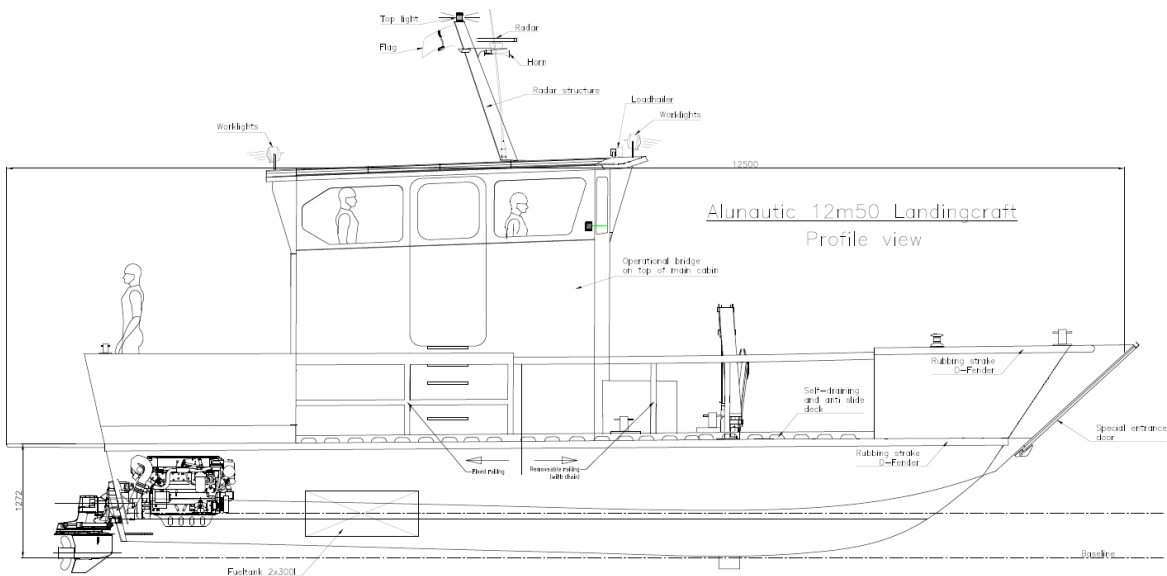

Project name: Alunautic 12m50 Landingcraft			
Title: General Arrangement			
File name: Alunautic 12m50 Landingcraft.dwg			
Drawn: B. van der Valk	Scale: 1:50	Issue: 20-04-2015	Sheet: 1-1
ALUNAUTIC.nl			
<small>The content of this project is the intellectual property of Euro Offshore. All rights reserved.</small>			