



EO WORKBOATS Windmill 12 meter - Crew vessel

Fast Response Support Vessel - Hydrographic—Patrol

Brand: Alunautic

Model: Deep V hull—12.00 FRSV—crew boat—fast response—patrol—hydrographic duties.

Building year: 2020

Crew transport—coastal control

Lloyds approved for drawing and welding.

Final approval: ø MCA 280 MGM—60 NM

SPECIFICATIONS:

Hull: Marine Grade Aluminium

Fender: Foam filled PU finished.

Dimensions:

Length: l.o.a.: 13.00 m

Beam o.a.: 3.80 m

Dept at side: 0.85 m

Draught app: 0.95 m

Gross tonnage / Nett tonnage approx.: 8.5 Ton

Capacity :

Fuel: 2 x 500 L

Crew: 2 @ suspended seats.

Passengers: 8 persons seating (other arrangement to be discussed).

Performance:

Max speed: Approx 33 Knots

Propulsion system:

Engine: Twin Volvo Penta D3 300 - twin Volvo Stern drive

Auxiliary equipment:

Basic E-system with 4 batteries and battery switches— shore power 12– 230 Volt plus charger.

Hydraulic steering: Seastar.

Fire pro in engine room.

Twin Dometic AC roof units with diesel generator.

Deck layout:

Deck is self draining.

Deck: Aluminium diamond plate.

Lifting eyes : 4 pcs.

Mast with navigation lighting, antenna, radar

Nautical and communication equipment:

Raymarine echo sounder, GPS, ø Radar, AIS.

Raymarine VHF Radio 2 x plus ø handheld VHF radio.

MF/HF radio.

ø Navtex receiver,

ø SART transponder, GMDSS approved

ø EPIRB. GMDSS approved

øVarious:

Search light roof unit with remote control.

Deck crane;

Cabin with toilet and sink, bed and desk.

Electrical anchor winch with anchor, chain and line

Fire extinguishers.

Swimming ladder



Superstructure coated in orange with 2 component UC2K glass coat with 10 years UV protection. Under water hull coated.

ø = Optional



EO WORKBOATS Windmill 12 meter - Crew vessel

Fast Response Support Vessel - Hydrographic—Patrol

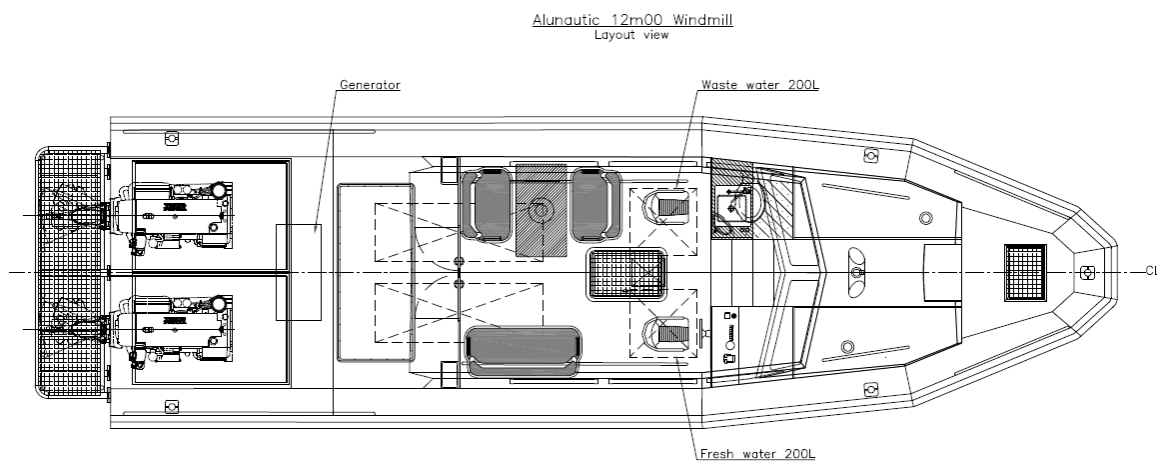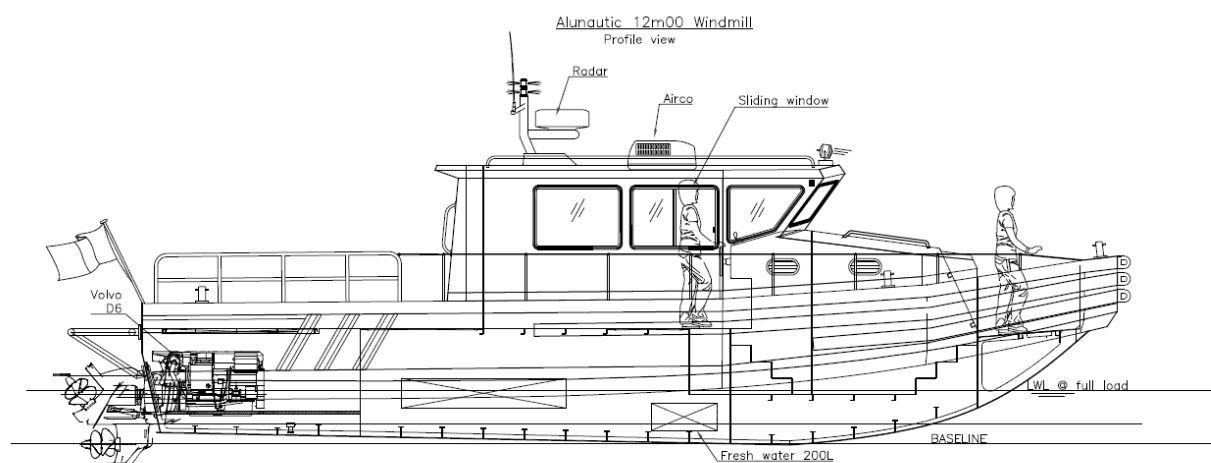



EO WORKBOATS Windmill 12 meter - Crew vessel
Fast Response Support Vessel - Hydrographic—Patrol

